


FRONT ELEVATION

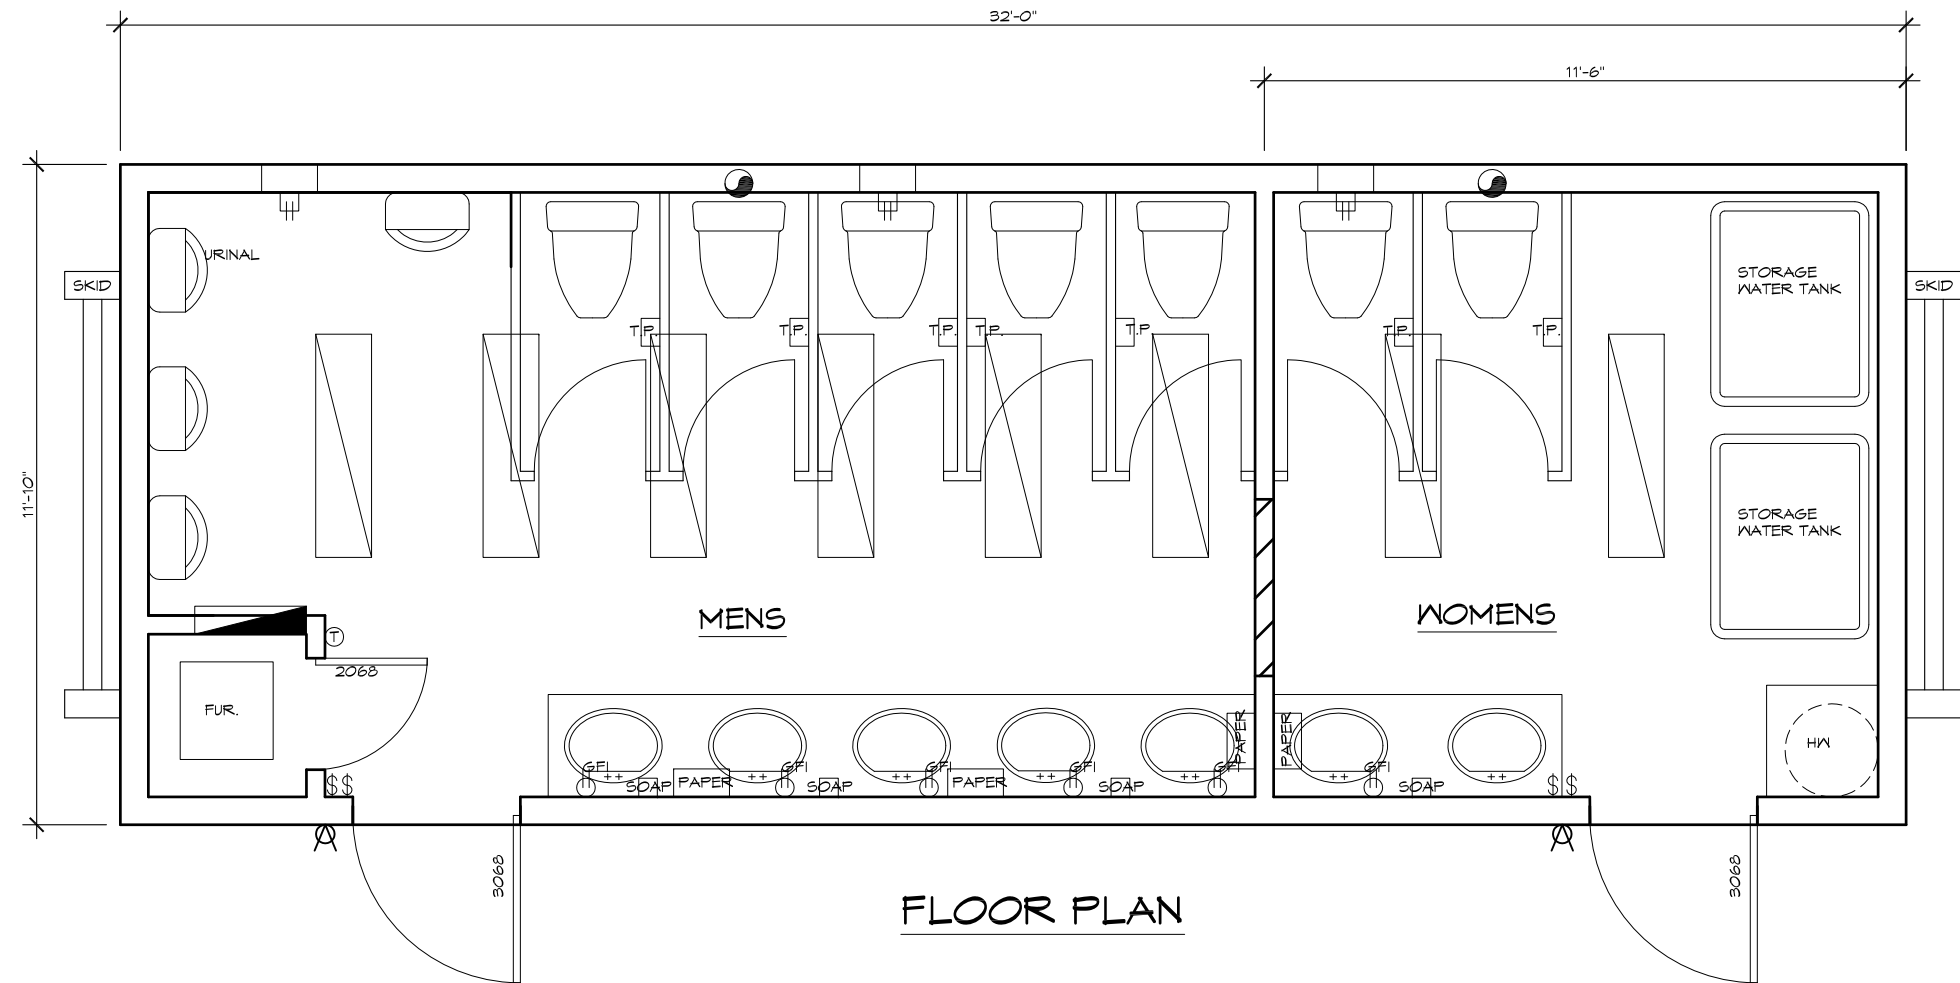

FLOOR PLAN

REV.	DATE	DESCRIPTION



FORT MODULAR INC.
 ABBOTSFORD, BC.
 Tel. 604.381.3678
 Fax 604.381.3679
 www.fortmodular.com

COPYRIGHT RESERVED.
 DRAWING IS THE PROPERTY
 OF FORT MODULAR INC. AND
 CAN NOT BE COPIED OR
 REPRODUCED WITHOUT
 PRIOR WRITTEN CONSENT.

PROJECT : - FORT MODULAR STANDARD
 - ALBERTA / NORTH
 TITLE : - 12 X 32 WASHROOM
 -

PROJECT NO. : STD
 SCALE : N.T.S.
 DRAWN :
 DATE : 2013

SHEET : SALES