


FRONT ELEVATION

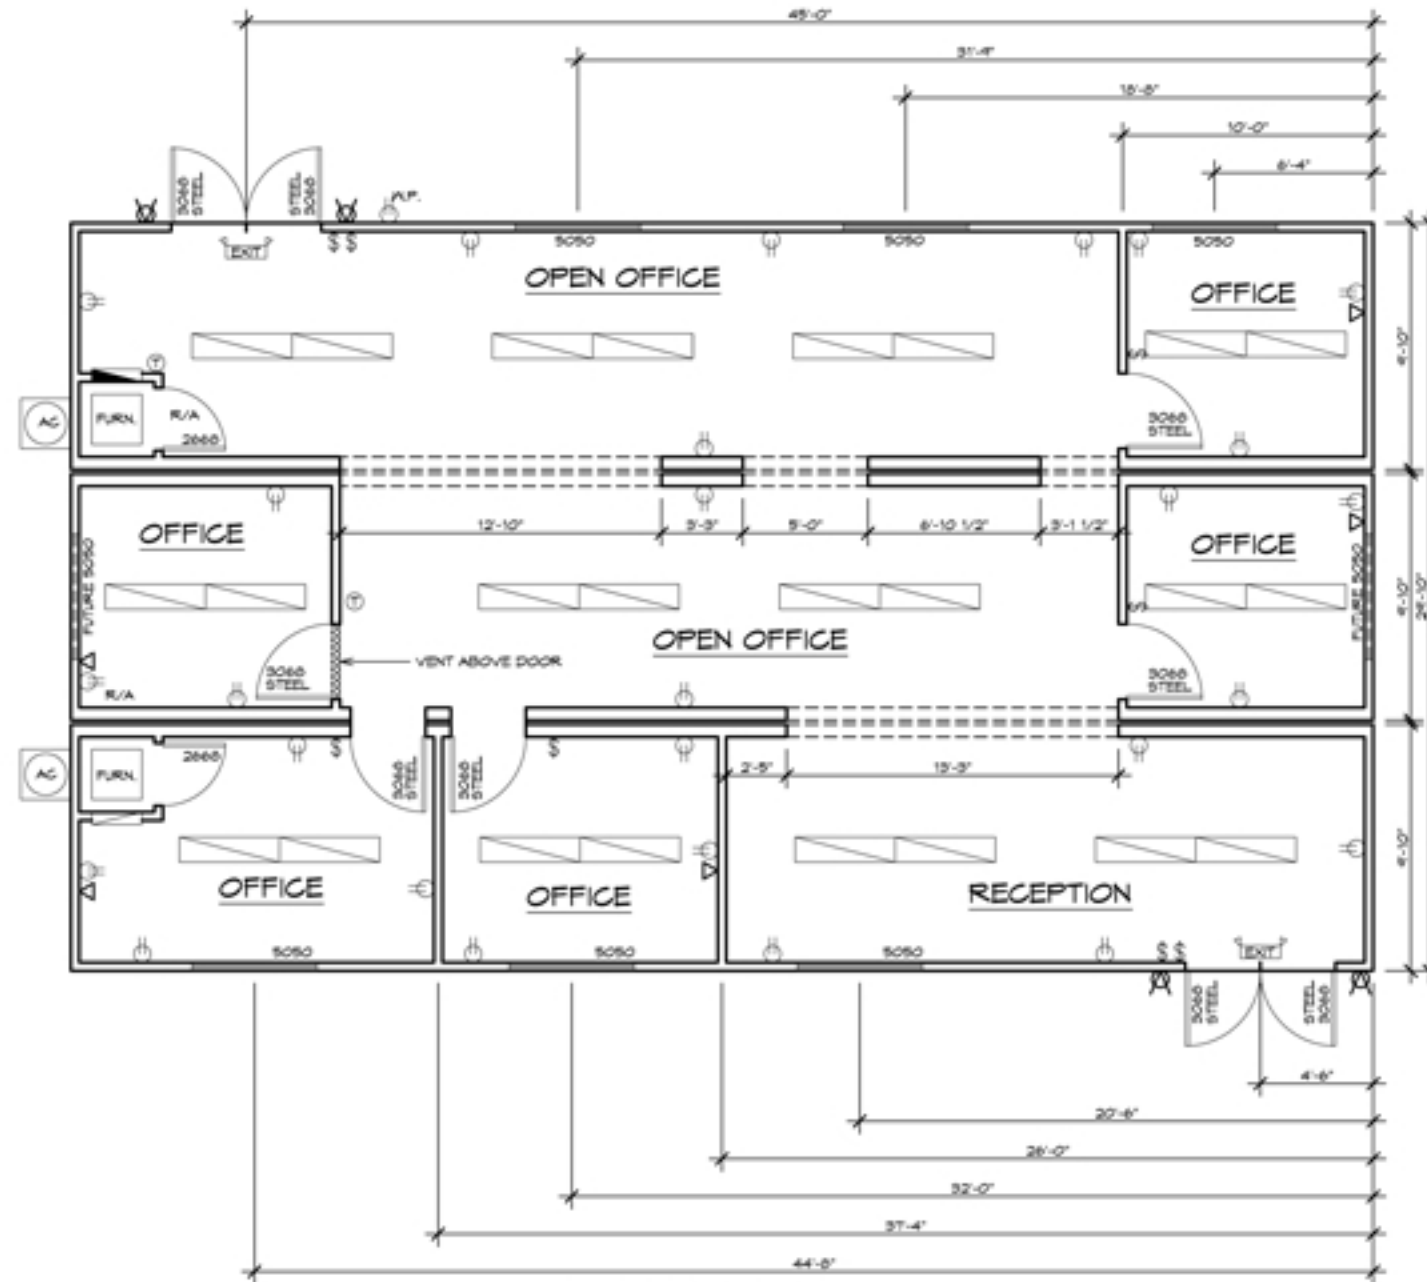

FLOOR PLAN

REV.	DATE	DESCRIPTION



**FORT MODULAR INC.**  
 ABBOTSFORD, BC.  
 Tel. 604.381.3678  
 Fax 604.381.3679  
 www.fortmodular.com

COPYRIGHT RESERVED.  
 DRAWING IS THE PROPERTY  
 OF FORT MODULAR INC. AND  
 CAN NOT BE COPIED OR  
 REPRODUCED WITHOUT  
 PRIOR WRITTEN CONSENT.

PROJECT : - FORT MODULAR STANDARD  
 -  
 TITLE : - 30 X 52 COMPLEX  
 -

PROJECT NO. SCALE :  
 N.T.S.  
 DRAWN : DATE :

SHEET :  
 SALES